


LOWER LEVEL	1,147 S.F.
MAIN FLOOR LEVEL	1,768 S.F.
TOTAL HOME AREA	2,915 S.F.

GARAGE	446 S.F.
DECK	159 S.F.
HOME SITE AREA	APPROX. 5,583 S.F.

FOR ILLUSTRATION PURPOSES ONLY
ACTUAL PLANS MAY VARY

 


KINGFISHER LOT 228 - 5415 SHOOTING STAR LANE - LOWER FLOOR PLAN

SCALE: 1/8" = 1'-0"




NORTH

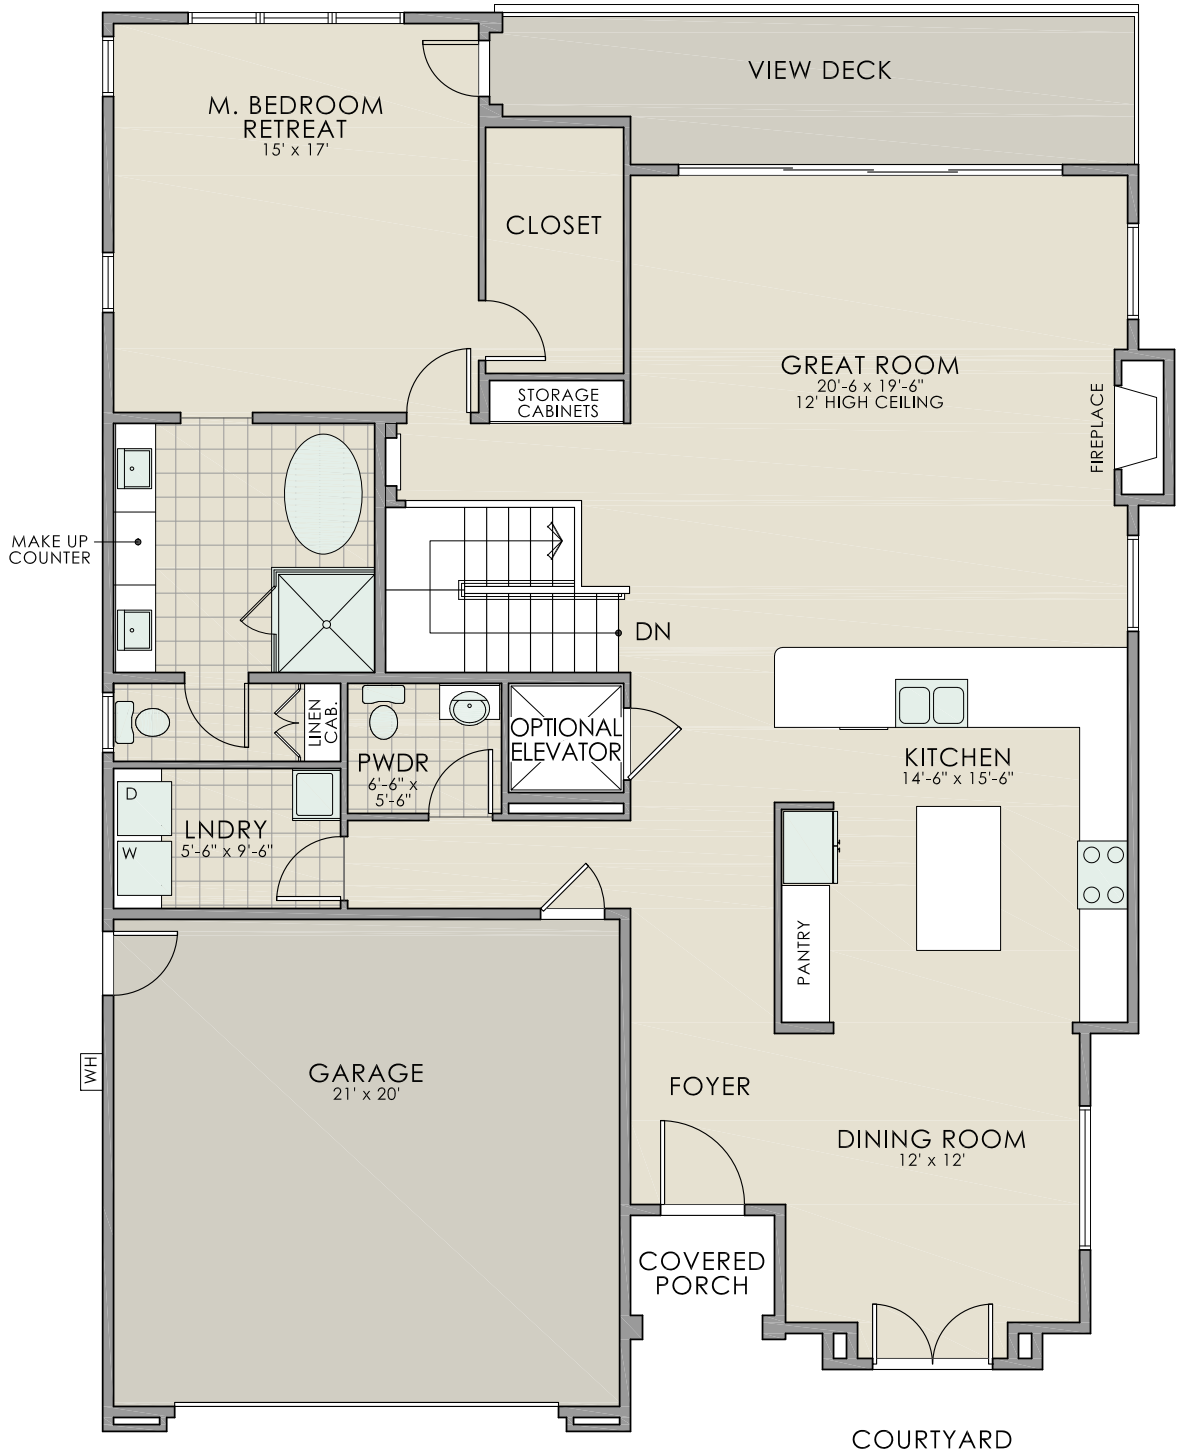

LOWER LEVEL	1,147 S.F.
MAIN FLOOR LEVEL	1,768 S.F.
TOTAL HOME AREA	2,915 S.F.

GARAGE	446 S.F.
DECK	159 S.F.
HOME SITE AREA	APPROX. 5,583 S.F.

FOR ILLUSTRATION PURPOSES ONLY
ACTUAL PLANS MAY VARY

 

KINGFISHER LOT 228 - 5415 SHOOTING STAR LANE - MAIN FLOOR LEVEL

SCALE: 1/8" = 1'-0"



NORTH