

MAIN FLOOR LEVEL	1,066 S.F.
UPPER FLOOR LEVEL	1,726 S.F.
TOTAL HOME AREA	2,792 S.F.

GARAGE	852 S.F.
DECK	203 S.F.
HOME SITE AREA	APPROX. 5,055 S.F.

FOR ILLUSTRATION PURPOSES ONLY
 ACTUAL PLANS MAY VARY




NORTH



KINGFISHER LOT 224 - 5446 SHOOTING STAR LANE - SITE PLAN


SCALE: 1/16" = 1'-0"

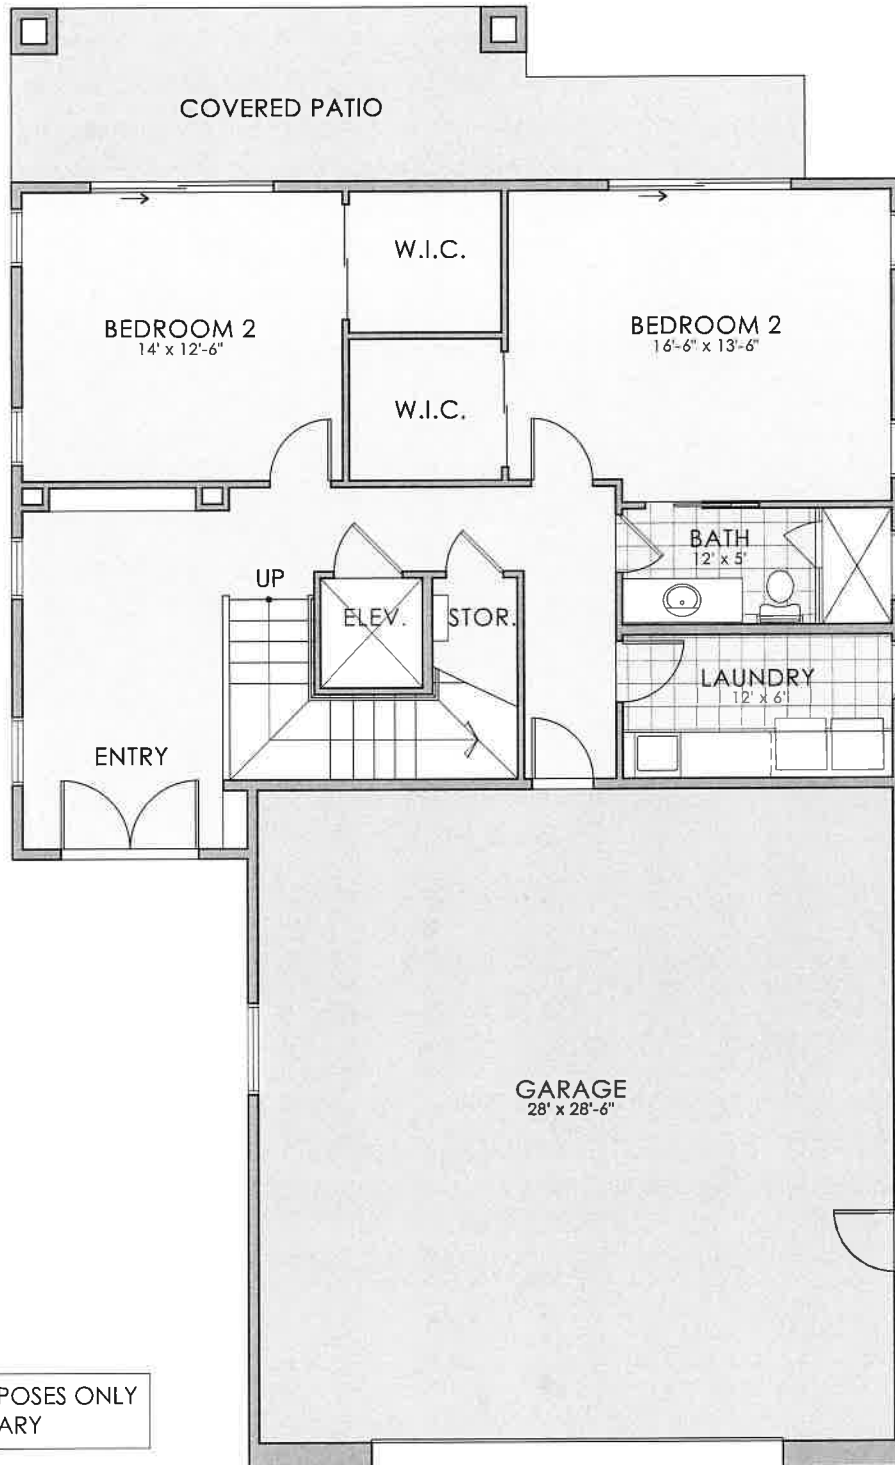

FOR ILLUSTRATION PURPOSES ONLY
ACTUAL PLANS MAY VARY

MAIN FLOOR LEVEL	1,066 S.F.
UPPER FLOOR LEVEL	1,726 S.F.
TOTAL HOME AREA	2,792 S.F.

GARAGE	852 S.F.
DECK	203 S.F.
HOME SITE AREA	APPROX. 5,055 S.F.

 


KINGFISHER LOT 224 - 5446 SHOOTING STAR LANE - MAIN LEVEL

SCALE: 1/8" = 1'-0"

NORTH




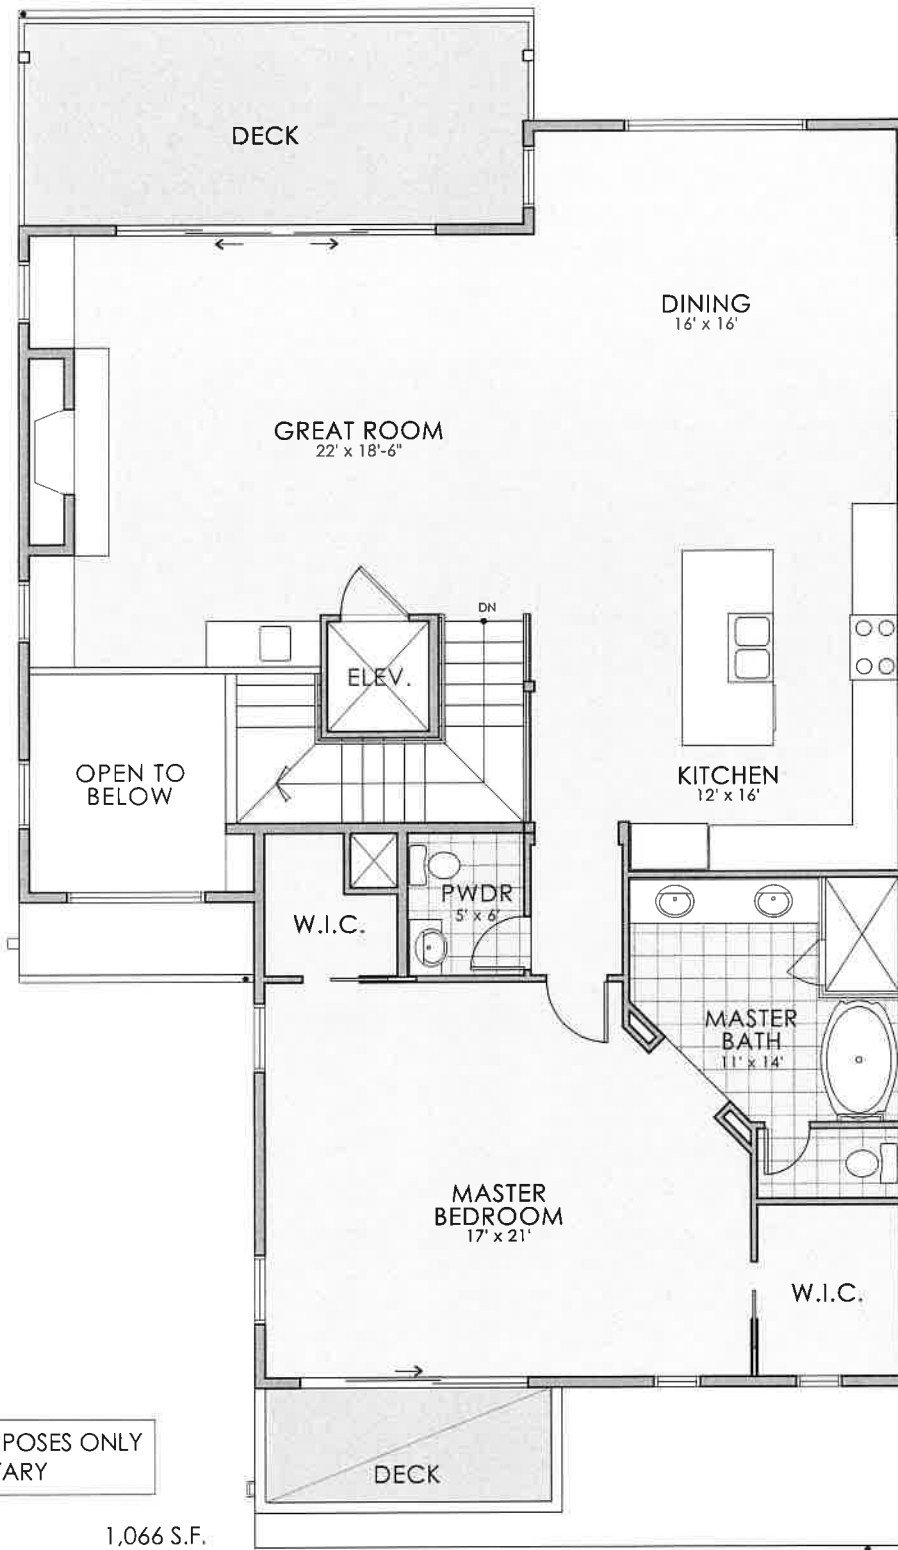

FOR ILLUSTRATION PURPOSES ONLY
ACTUAL PLANS MAY VARY

MAIN FLOOR LEVEL	1,066 S.F.
UPPER FLOOR LEVEL	1,726 S.F.
TOTAL HOME AREA	2,792 S.F.

GARAGE	852 S.F.
DECK	203 S.F.
HOME SITE AREA	APPROX. 5,055 S.F.

 

NORTH

KINGFISHER LOT 224 - 5446 SHOOTING STAR LANE - UPPER FLOOR LEVEL

SCALE: 1/8" = 1'-0"

