


LOWER LEVEL	791 S.F.
MAIN FLOOR ENTRY LEVEL	1,691 S.F.
TOTAL HOME AREA	2,482 S.F.

GARAGE	460 S.F.
DECK	232 S.F.
HOME SITE AREA	APPROX. 4,829 S.F.

FOR ILLUSTRATION PURPOSES ONLY
ACTUAL PLANS MAY VARY

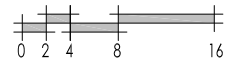

KINGFISHER LOT 231 - 5445 SHOOTING STAR LANE - SITE PLAN

SCALE: 1/16" = 1'-0"




NORTH



LOWER LEVEL	791 S.F.
MAIN FLOOR ENTRY LEVEL	1,691 S.F.
TOTAL HOME AREA	2,482 S.F.

GARAGE	460 S.F.
DECK	232 S.F.
HOME SITE AREA	APPROX. 4,829 S.F.

FOR ILLUSTRATION PURPOSES ONLY
ACTUAL PLANS MAY VARY

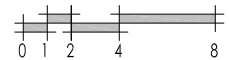


KINGFISHER LOT 231 - 5445 SHOOTING STAR LANE - LOWER FLOOR PLAN

SCALE: 1/8" = 1'-0"




NORTH

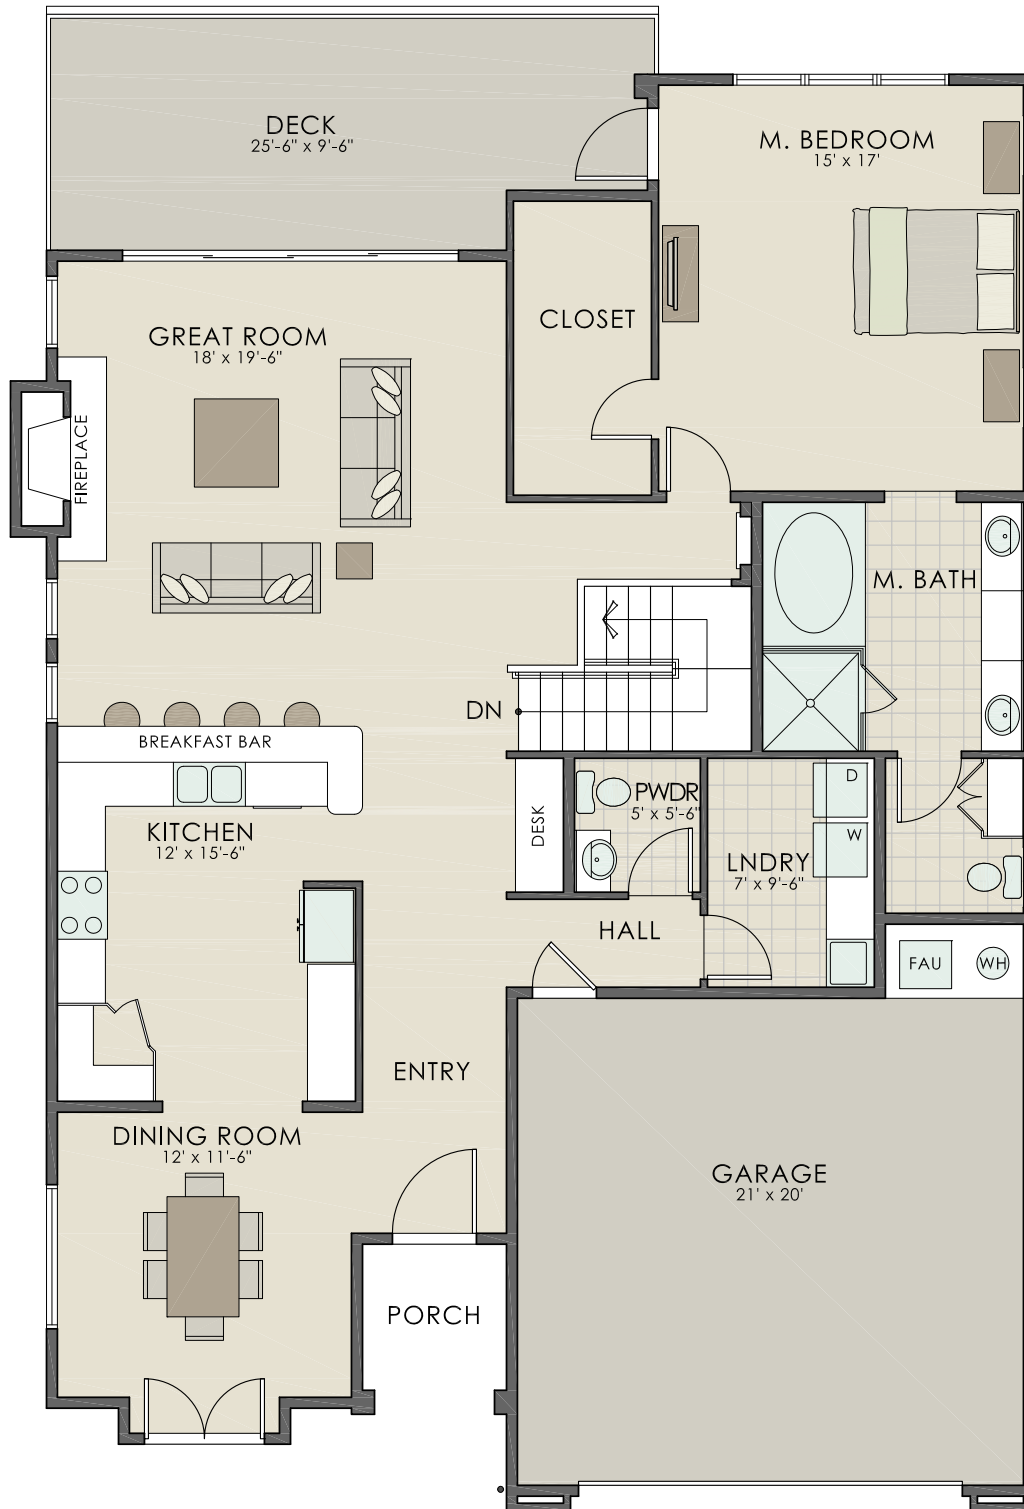

LOWER LEVEL 791 S.F.
 MAIN FLOOR ENTRY LEVEL 1,691 S.F.
 TOTAL HOME AREA 2,482 S.F.

GARAGE 460 S.F.
 DECK 232 S.F.
 HOME SITE AREA APPROX. 4,829 S.F.

FOR ILLUSTRATION PURPOSES ONLY
 ACTUAL PLANS MAY VARY

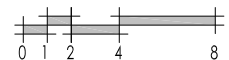

KINGFISHER LOT 231 - 5445 SHOOTING STAR LANE - MAIN FLOOR ENTRY LEVEL


SCALE: 1/8" = 1'-0"



NORTH



FOR ILLUSTRATION PURPOSES ONLY
ACTUAL ELEVATIONS MAY VARY

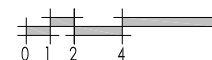


KINGFISHER LOT 231 - 5445 SHOOTING STAR LANE - FRONT ELEVATION

SCALE: 1/8" = 1'-0"



FOR ILLUSTRATION PURPOSES ONLY
ACTUAL ELEVATIONS MAY VARY

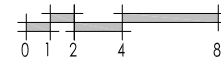

KINGFISHER LOT 231 - 5445 SHOOTING STAR LANE - REAR ELEVATION

SCALE: 1/8" = 1'-0"