


LOWER LEVEL	1,161 S.F.
MAIN FLOOR LEVEL	1,746 S.F.
TOTAL HOME AREA	2,907 S.F.

GARAGE	483 S.F.
DECK	268 S.F.
HOME SITE AREA	APPROX. 4,565 S.F.

FOR ILLUSTRATION PURPOSES ONLY
 ACTUAL PLANS MAY VARY

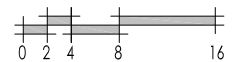


KINGFISHER LOT 220 - 2909 EAGLE NEST COURT - SITE PLAN

SCALE: 1/16" = 1'-0"




NORTH

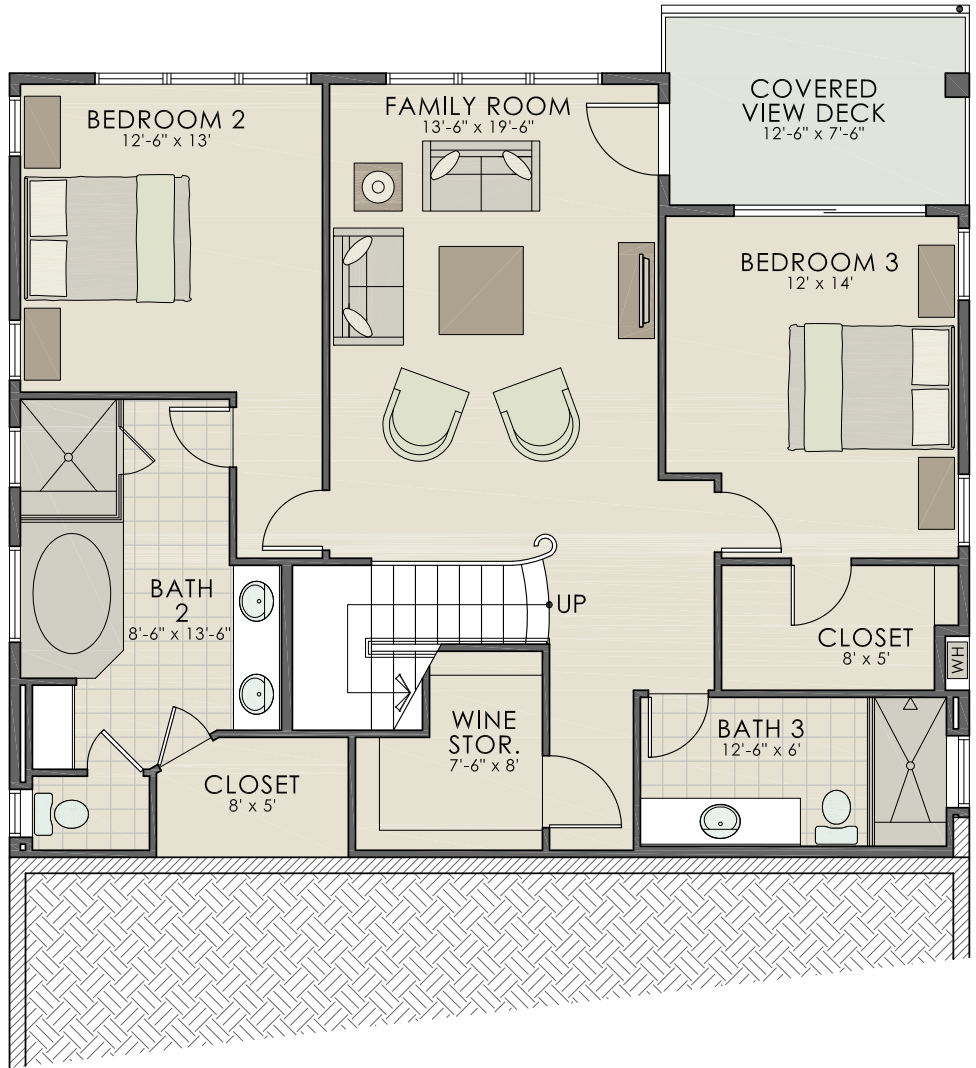

LOWER LEVEL	1,161 S.F.
MAIN FLOOR ENTRY LEVEL	1,746 S.F.
TOTAL LIVING AREA	2,907 S.F.

GARAGE	483 S.F.
DECK	268 S.F.
HOME SITE AREA	4,565 S.F.


FOR ILLUSTRATION PURPOSES ONLY
ACTUAL PLANS MAY VARY

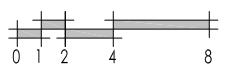

KINGFISHER LOT 220 - 2909 EAGLE NEST COURT - LOWER LEVEL PLAN

SCALE: 1/8" = 1'-0"




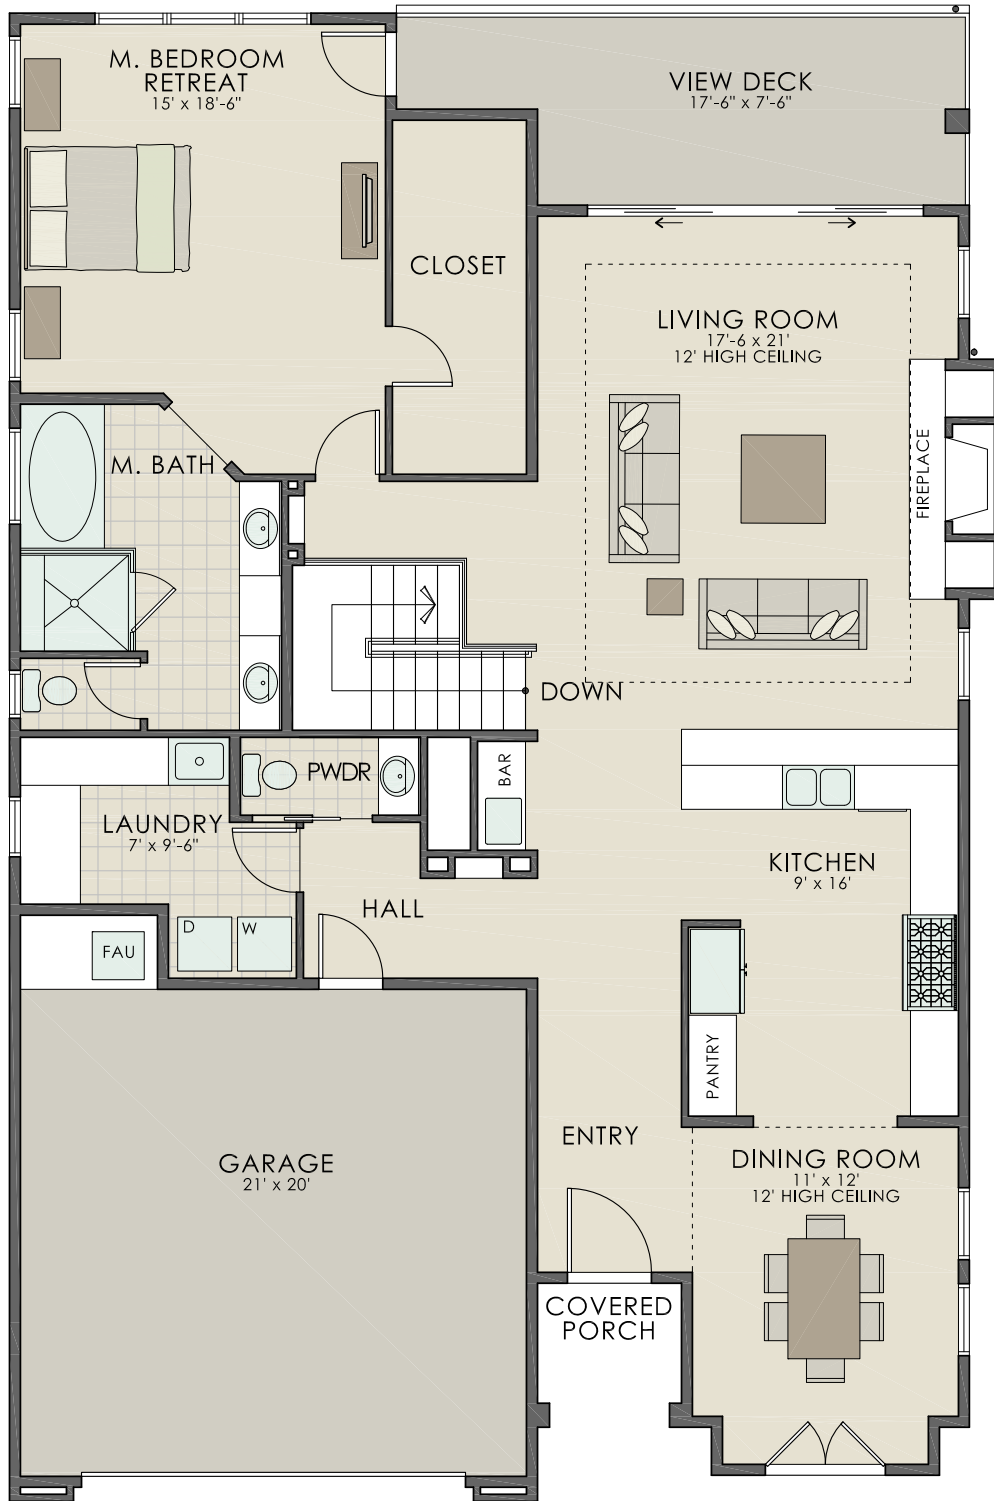

LOWER LEVEL	1,161 S.F.
MAIN FLOOR ENTRY LEVEL	1,746 S.F.
TOTAL LIVING AREA	2,907 S.F.

GARAGE	483 S.F.
DECK	268 S.F.
HOME SITE AREA	4,565 S.F.

FOR ILLUSTRATION PURPOSES ONLY
ACTUAL PLANS MAY VARY

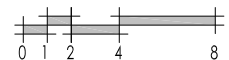

KINGFISHER LOT 220 - 2909 EAGLE NEST COURT - MAIN FLOOR ENTRY LEVEL


SCALE: 1/8" = 1'-0"



NORTH



FOR ILLUSTRATION PURPOSES ONLY
ACTUAL ELEVATIONS MAY VARY

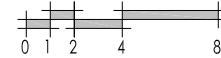


KINGFISHER LOT 220 - 2909 EAGLE NEST COURT - FRONT ELEVATION

SCALE: 1/8" = 1'-0"



FOR ILLUSTRATION PURPOSES ONLY
ACTUAL ELEVATIONS MAY VARY

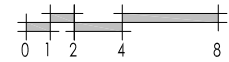

KINGFISHER LOT 220 - EAGLE NEST COURT - REAR ELEVATION
SCALE: 1/8" = 1'-0"