


LOWER LEVEL	1,682 S.F.
MAIN FLOOR LEVEL	1,857 S.F.
TOTAL HOME AREA	3,539 S.F.

GARAGE	519 S.F.
DECK	323 S.F.
HOME SITE AREA	APPROX. 5,659 S.F.


FOR ILLUSTRATION PURPOSES ONLY  
ACTUAL PLANS MAY VARY

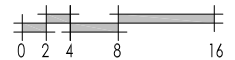

## KINGFISHER LOT 221 - 2913 EAGLE NEST COURT - SITE PLAN

SCALE: 1/16" = 1'-0"




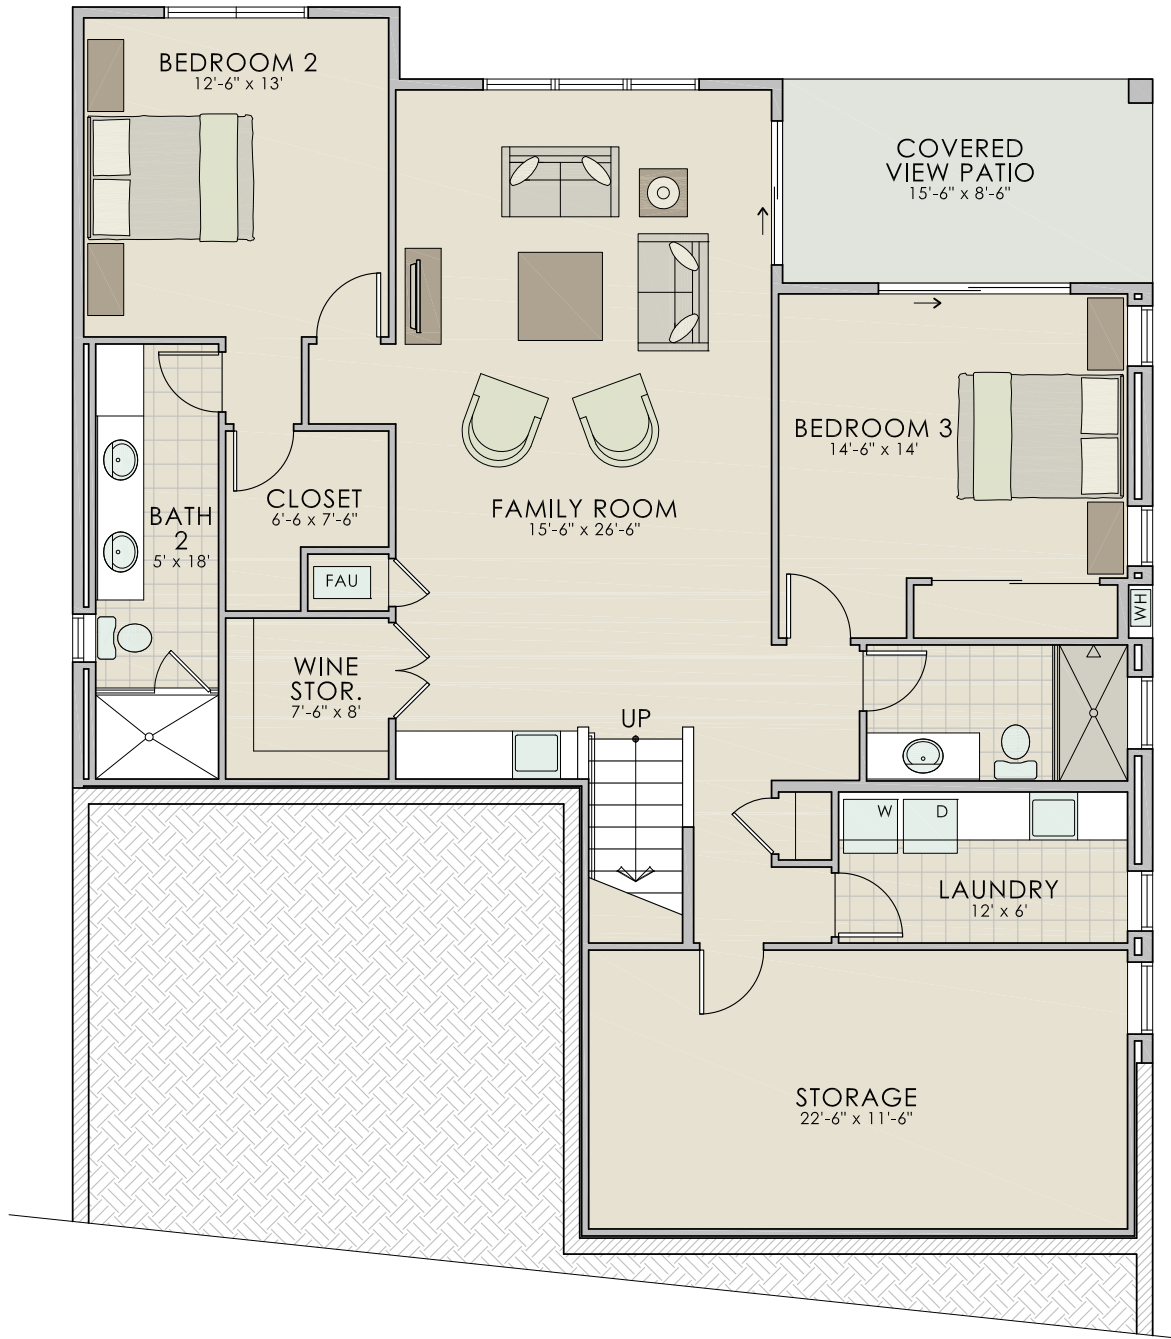

LOWER LEVEL	1,682 S.F.
MAIN FLOOR ENTRY LEVEL	1,857 S.F.
<b>TOTAL LIVING AREA</b>	<b>3,539 S.F.</b>

GARAGE	519 S.F.
DECK	323 S.F.
<b>HOME SITE AREA</b>	<b>5,659 S.F.</b>

FOR ILLUSTRATION PURPOSES ONLY  
ACTUAL PLANS MAY VARY

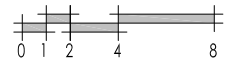


**KINGFISHER LOT 221 - 2913 EAGLE NEST COURT - LOWER LEVEL PLAN**

SCALE: 1/8" = 1'-0"




NORTH

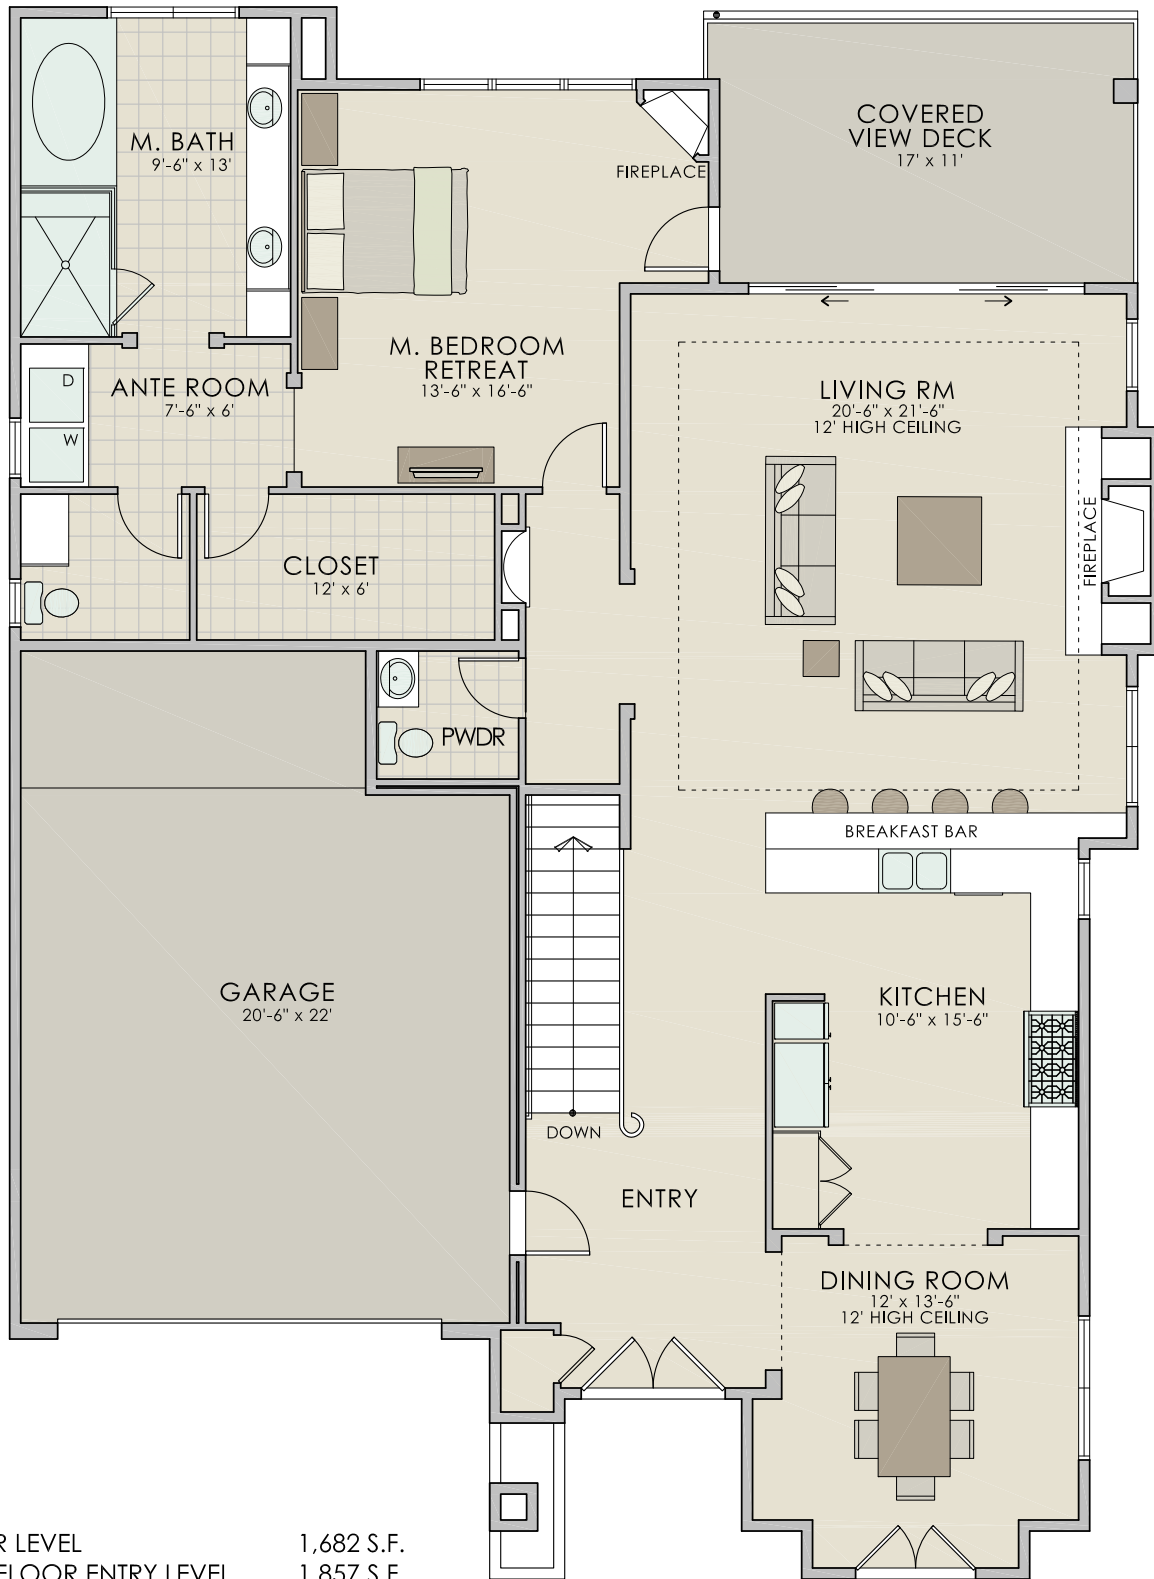

LOWER LEVEL 1,682 S.F.  
 MAIN FLOOR ENTRY LEVEL 1,857 S.F.  
 TOTAL LIVING AREA 3,539 S.F.

GARAGE 519 S.F.  
 DECK 323 S.F.  
 HOME SITE AREA 5,659 S.F.

FOR ILLUSTRATION PURPOSES ONLY  
 ACTUAL PLANS MAY VARY

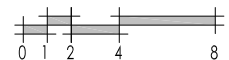

**KINGFISHER LOT 221 - 2913 EAGLE NEST COURT - MAIN FLOOR ENTRY LEVEL**


SCALE: 1/8" = 1'-0"



NORTH



FOR ILLUSTRATION PURPOSES ONLY  
ACTUAL ELEVATIONS MAY VARY

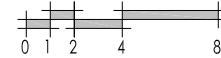


**KINGFISHER LOT 221 - 2913 EAGLE NEST COURT - FRONT ELEVATION**

SCALE: 1/8" = 1'-0"



FOR ILLUSTRATION PURPOSES ONLY  
ACTUAL ELEVATIONS MAY VARY

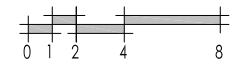

**KINGFISHER LOT 221 - 2913 EAGLE NEST COURT - REAR ELEVATION**  
SCALE: 1/8" = 1'-0"