


LOWER LEVEL	1,810 S.F.
MAIN FLOOR ENTRY LEVEL	1,943 S.F.
TOTAL HOME AREA	3,753 S.F.
GARAGE	597 S.F.
DECK	355 S.F.
COVERED VIEW PATIO	140 S.F.
HOME SITE AREA	APPROX. 5,907 S.F.

FOR ILLUSTRATION PURPOSES ONLY
ACTUAL PLANS MAY VARY

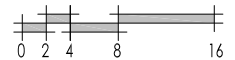

KINGFISHER LOT 226 - 5404 SHOOTING STAR LANE - SITE PLAN

SCALE: 1/16" = 1'-0"




NORTH



LOWER LEVEL 1,810 S.F.
 MAIN FLOOR ENTRY LEVEL 1,943 S.F.
 TOTAL LIVING AREA 3,753 S.F.

GARAGE 597 S.F.
 DECK 355 S.F.
 COVERED VIEW PATIO 140 S.F.
 HOME SITE AREA APPROX. 5,907 S.F.

FOR ILLUSTRATION PURPOSES ONLY
 ACTUAL PLANS MAY VARY

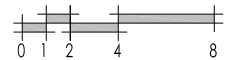


KINGFISHER LOT 226 - 5404 SHOOTING STAR LANE - LOWER LEVEL

SCALE: 1/8" = 1'-0"




NORTH

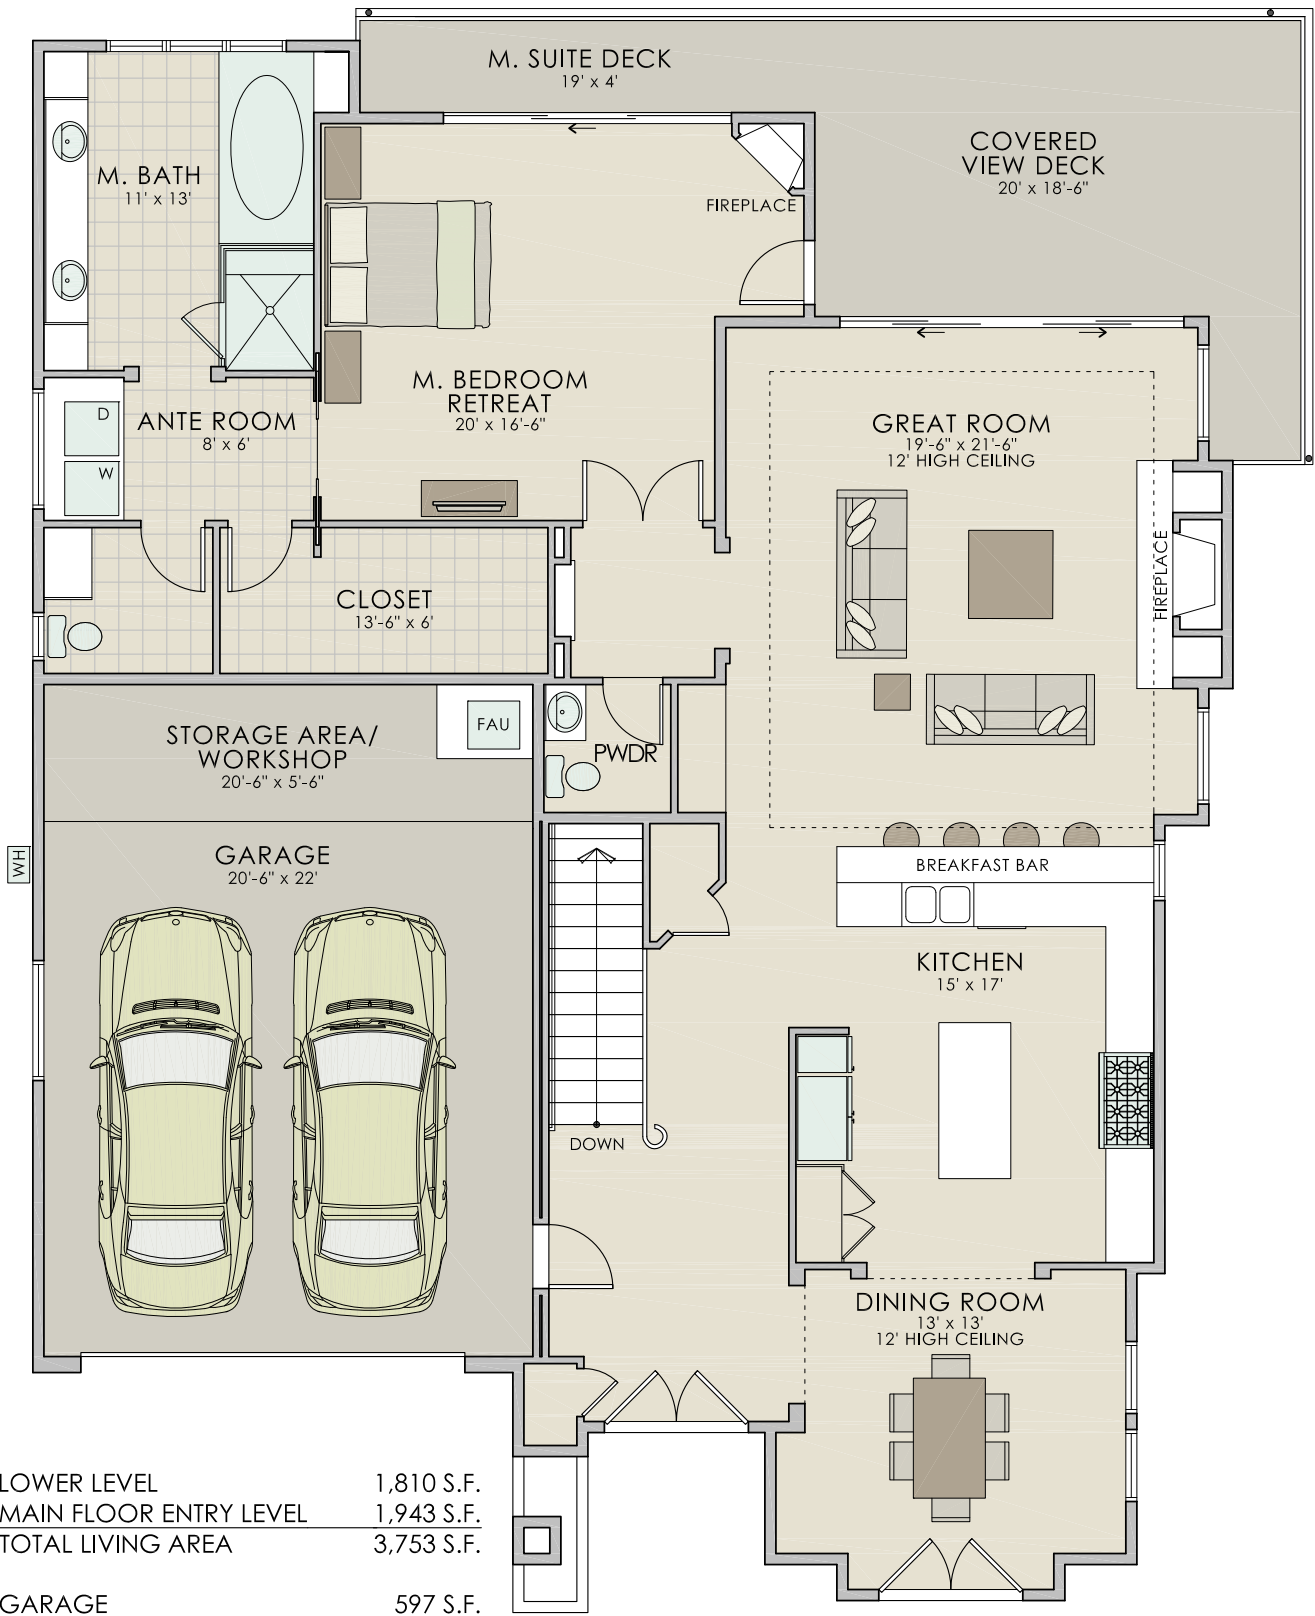

LOWER LEVEL	1,810 S.F.
MAIN FLOOR ENTRY LEVEL	1,943 S.F.
TOTAL LIVING AREA	3,753 S.F.
GARAGE	597 S.F.
DECK	355 S.F.
COVERED VIEW PATIO	140 S.F.
HOME SITE AREA	APPROX. 5,907 S.F.

FOR ILLUSTRATION PURPOSES ONLY
ACTUAL PLANS MAY VARY

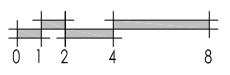

KINGFISHER LOT 232 - 5455 SHOOTING STAR LANE - MAIN FLOOR ENTRY LEVEL


SCALE: 1/8" = 1'-0"



NORTH



FOR ILLUSTRATION PURPOSES ONLY
ACTUAL ELEVATIONS MAY VARY

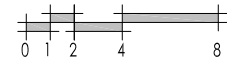

KINGFISHER LOT 226 - 5404 SHOOTING STAR LANE - FRONT ELEVATION

SCALE: 1/8" = 1'-0"