


LOWER LEVEL	1,803 S.F.
MAIN FLOOR ENTRY LEVEL	1,927 S.F.
TOTAL HOME AREA	3,730 S.F.

GARAGE	605 S.F.
COVERED VIEW PATIOS	208 S.F.
VIEW DECK	287 S.F.
HOME SITE AREA	APPROX. 6,032 S.F.

FOR ILLUSTRATION PURPOSES ONLY
ACTUAL PLANS MAY VARY

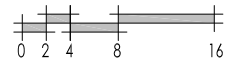

KINGFISHER LOT 237 - 5585 MERLIN COURT - SITE PLAN

SCALE: 1/16" = 1'-0"






LOWER LEVEL	1,803 S.F.
MAIN FLOOR ENTRY LEVEL	1,927 S.F.
TOTAL LIVING AREA	3,730 S.F.

GARAGE	605 S.F.
COVERED VIEW PATIOS	208 S.F.
VIEW DECK	287 S.F.
HOME SITE AREA	APPROX. 6,032 S.F.

FOR ILLUSTRATION PURPOSES ONLY
ACTUAL PLANS MAY VARY

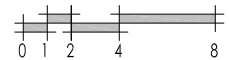


KINGFISHER LOT 237 - 5585 MERLIN COURT - LOWER LEVEL

SCALE: 1/8" = 1'-0"




NORTH

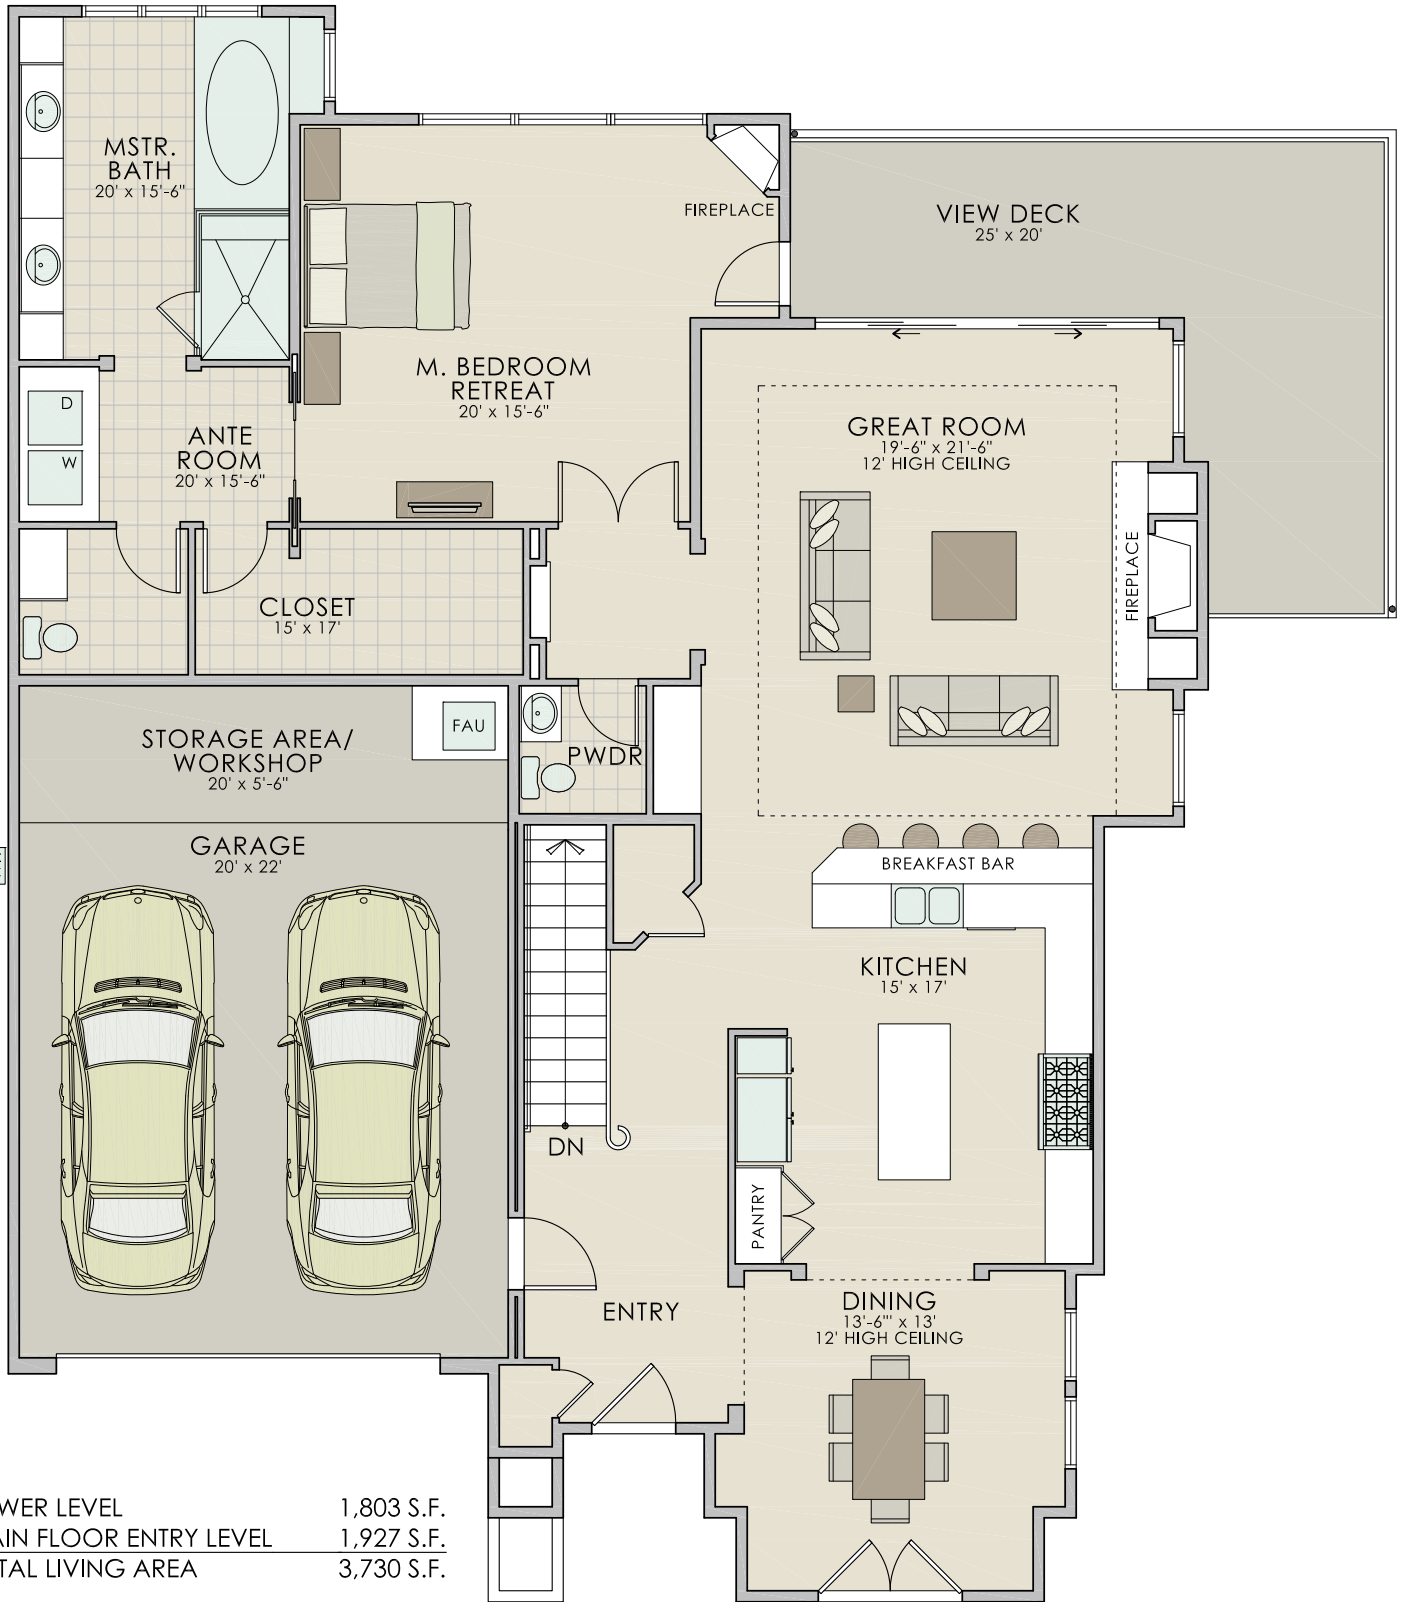

LOWER LEVEL 1,803 S.F.
 MAIN FLOOR ENTRY LEVEL 1,927 S.F.
 TOTAL LIVING AREA 3,730 S.F.

GARAGE 605 S.F.
 COVERED VIEW PATIOS 208 S.F.
 VIEW DECK 287 S.F.
 HOME SITE AREA APPROX. 6,032 S.F.

FOR ILLUSTRATION PURPOSES ONLY
 ACTUAL PLANS MAY VARY

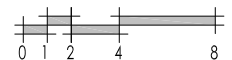

KINGFISHER LOT 237 - 5585 MERLIN COURT - MAIN FLOOR ENTRY LEVEL


SCALE: 1/8" = 1'-0"



NORTH



FOR ILLUSTRATION PURPOSES ONLY
ACTUAL ELEVATIONS MAY VARY

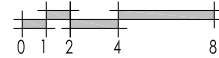

KINGFISHER LOT 237 - 5585 MERLIN COURT - FRONT ELEVATION

SCALE: 1/8" = 1'-0"